

UTILITY SUPPLY

SOLAR CONNECTION

NEUTRAL CONNECTION

GROUND CONNECTION

TO GROUNDING ELECTRODE

NOTE: INSTALLATION MUST MEET ALL NATIONAL, STATE, AND LOCAL ELECTRIC CODES.

DISTRIBUTION PANEL (CUSTOMER LOAD)

GROUND BAR

NEUTRAL BAR


GENERATOR CUSTOMER CONNECTION

NEUTRAL CONNECTION
GROUND CONNECTION

SERVICE ENTRANCE SWITCH INTERCONNECT

DRAWING CREATED FROM PRO/ENGINEER 3D FILE. ECO MODIFICATION TO BE APPLIED TO SOLID MODEL ONLY.

GENERAL TOLERANCES UNLESS NOTED		THIRD ANGLE PROJECTION		GENERAC	
INTERPRET DIM AND TOL PER ASME Y14.5M-1994		TITLE		INTERCONNECT METER XFER SW	
GENERAL POWER SYSTEMS OWNS THE COPYRIGHT OF THIS DRAWING WHICH IS SUPPLIED IN CONFIDENCE AND MUST NOT BE USED FOR ANY PURPOSE OTHER THAN FOR WHICH IT IS SUPPLIED WITHOUT THE EXPRESS WRITTEN CONSENT OF GENERAC POWER SYSTEMS. (C) GENERAC POWER SYSTEMS 2013		MATERIAL		GENERAC MATL SPECIFICATION	PAINT SURFACE FINISH
APPROVALS		DATE			
DRAWN BY:		CAGE NO		DWG NO	REV
ALL APPROVALS ELECTRONICALLY STORED INSIDE WINDCHILL		D		N/A	A0000258228
LIFECYCLE STATE: Production Released (17)		SCALE		NTS	SHEET 1 of 2
FIRST USE:					

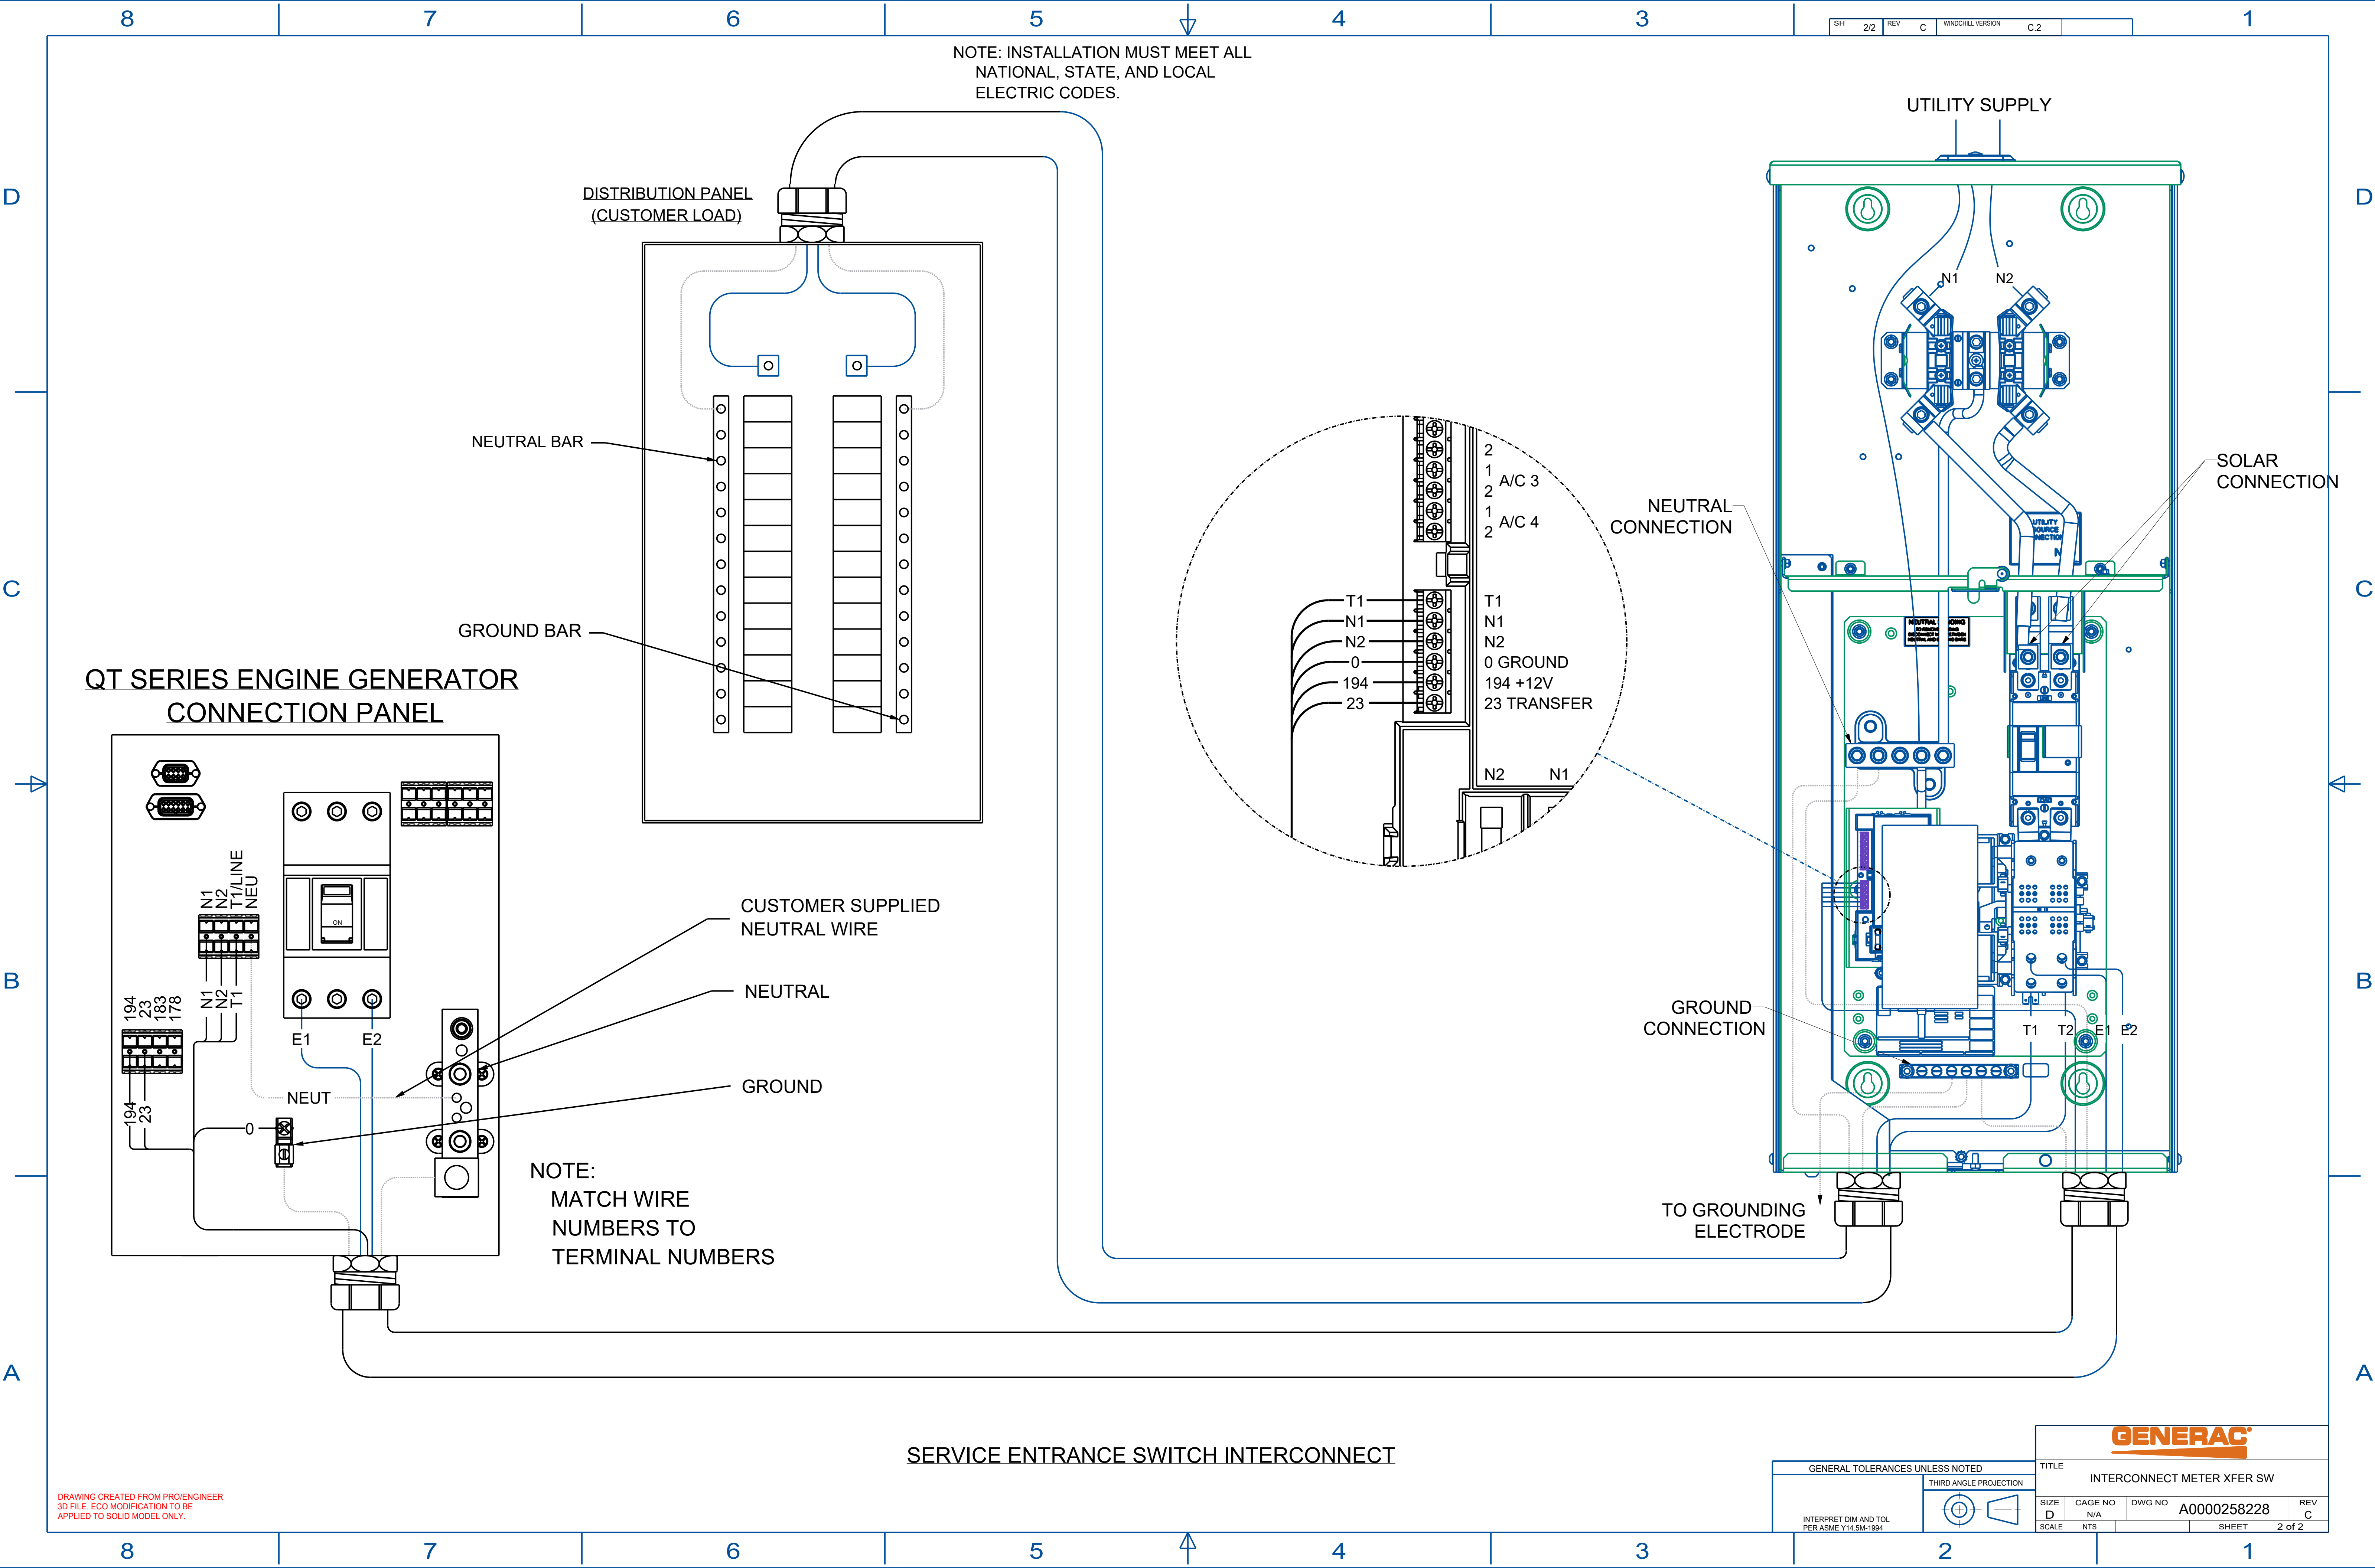

NOTE: INSTALLATION MUST MEET ALL
NATIONAL, STATE, AND LOCAL
ELECTRIC CODES.

QT SERIES ENGINE GENERATOR
CONNECTION PANEL

DISTRIBUTION PANEL
(CUSTOMER LOAD)

NEUTRAL BAR

GROUND BAR

CUSTOMER SUPPLIED
NEUTRAL WIRE

NEUTRAL

GROUND

NOTE:
MATCH WIRE
NUMBERS TO
TERMINAL NUMBERS

SERVICE ENTRANCE SWITCH INTERCONNECT

UTILITY SUPPLY

SOLAR
CONNECTION

NEUTRAL
CONNECTION

GROUND
CONNECTION

TO GROUNDING
ELECTRODE

DRAWING CREATED FROM PRO/ENGINEER
3D FILE. ECO MODIFICATION TO BE
APPLIED TO SOLID MODEL ONLY.

GENERAL TOLERANCES UNLESS NOTED				TITLE			
THIRD ANGLE PROJECTION				INTERCONNECT METER XFER SW			
SIZE	CAGE NO	DWG NO	REV	SCALE	NTS	SHEET	2 of 2
D	N/A	A0000258228	C				